


P:\22 PROJECTS\P22-1352-00MCHENRY\04 DESIGN\05 GBA DWGS\MECHANICAL\M1.0 ROOF AND PUMP ROOM DEMO AND NEW WORK.DWG

MATTHEW S. BUTKUS

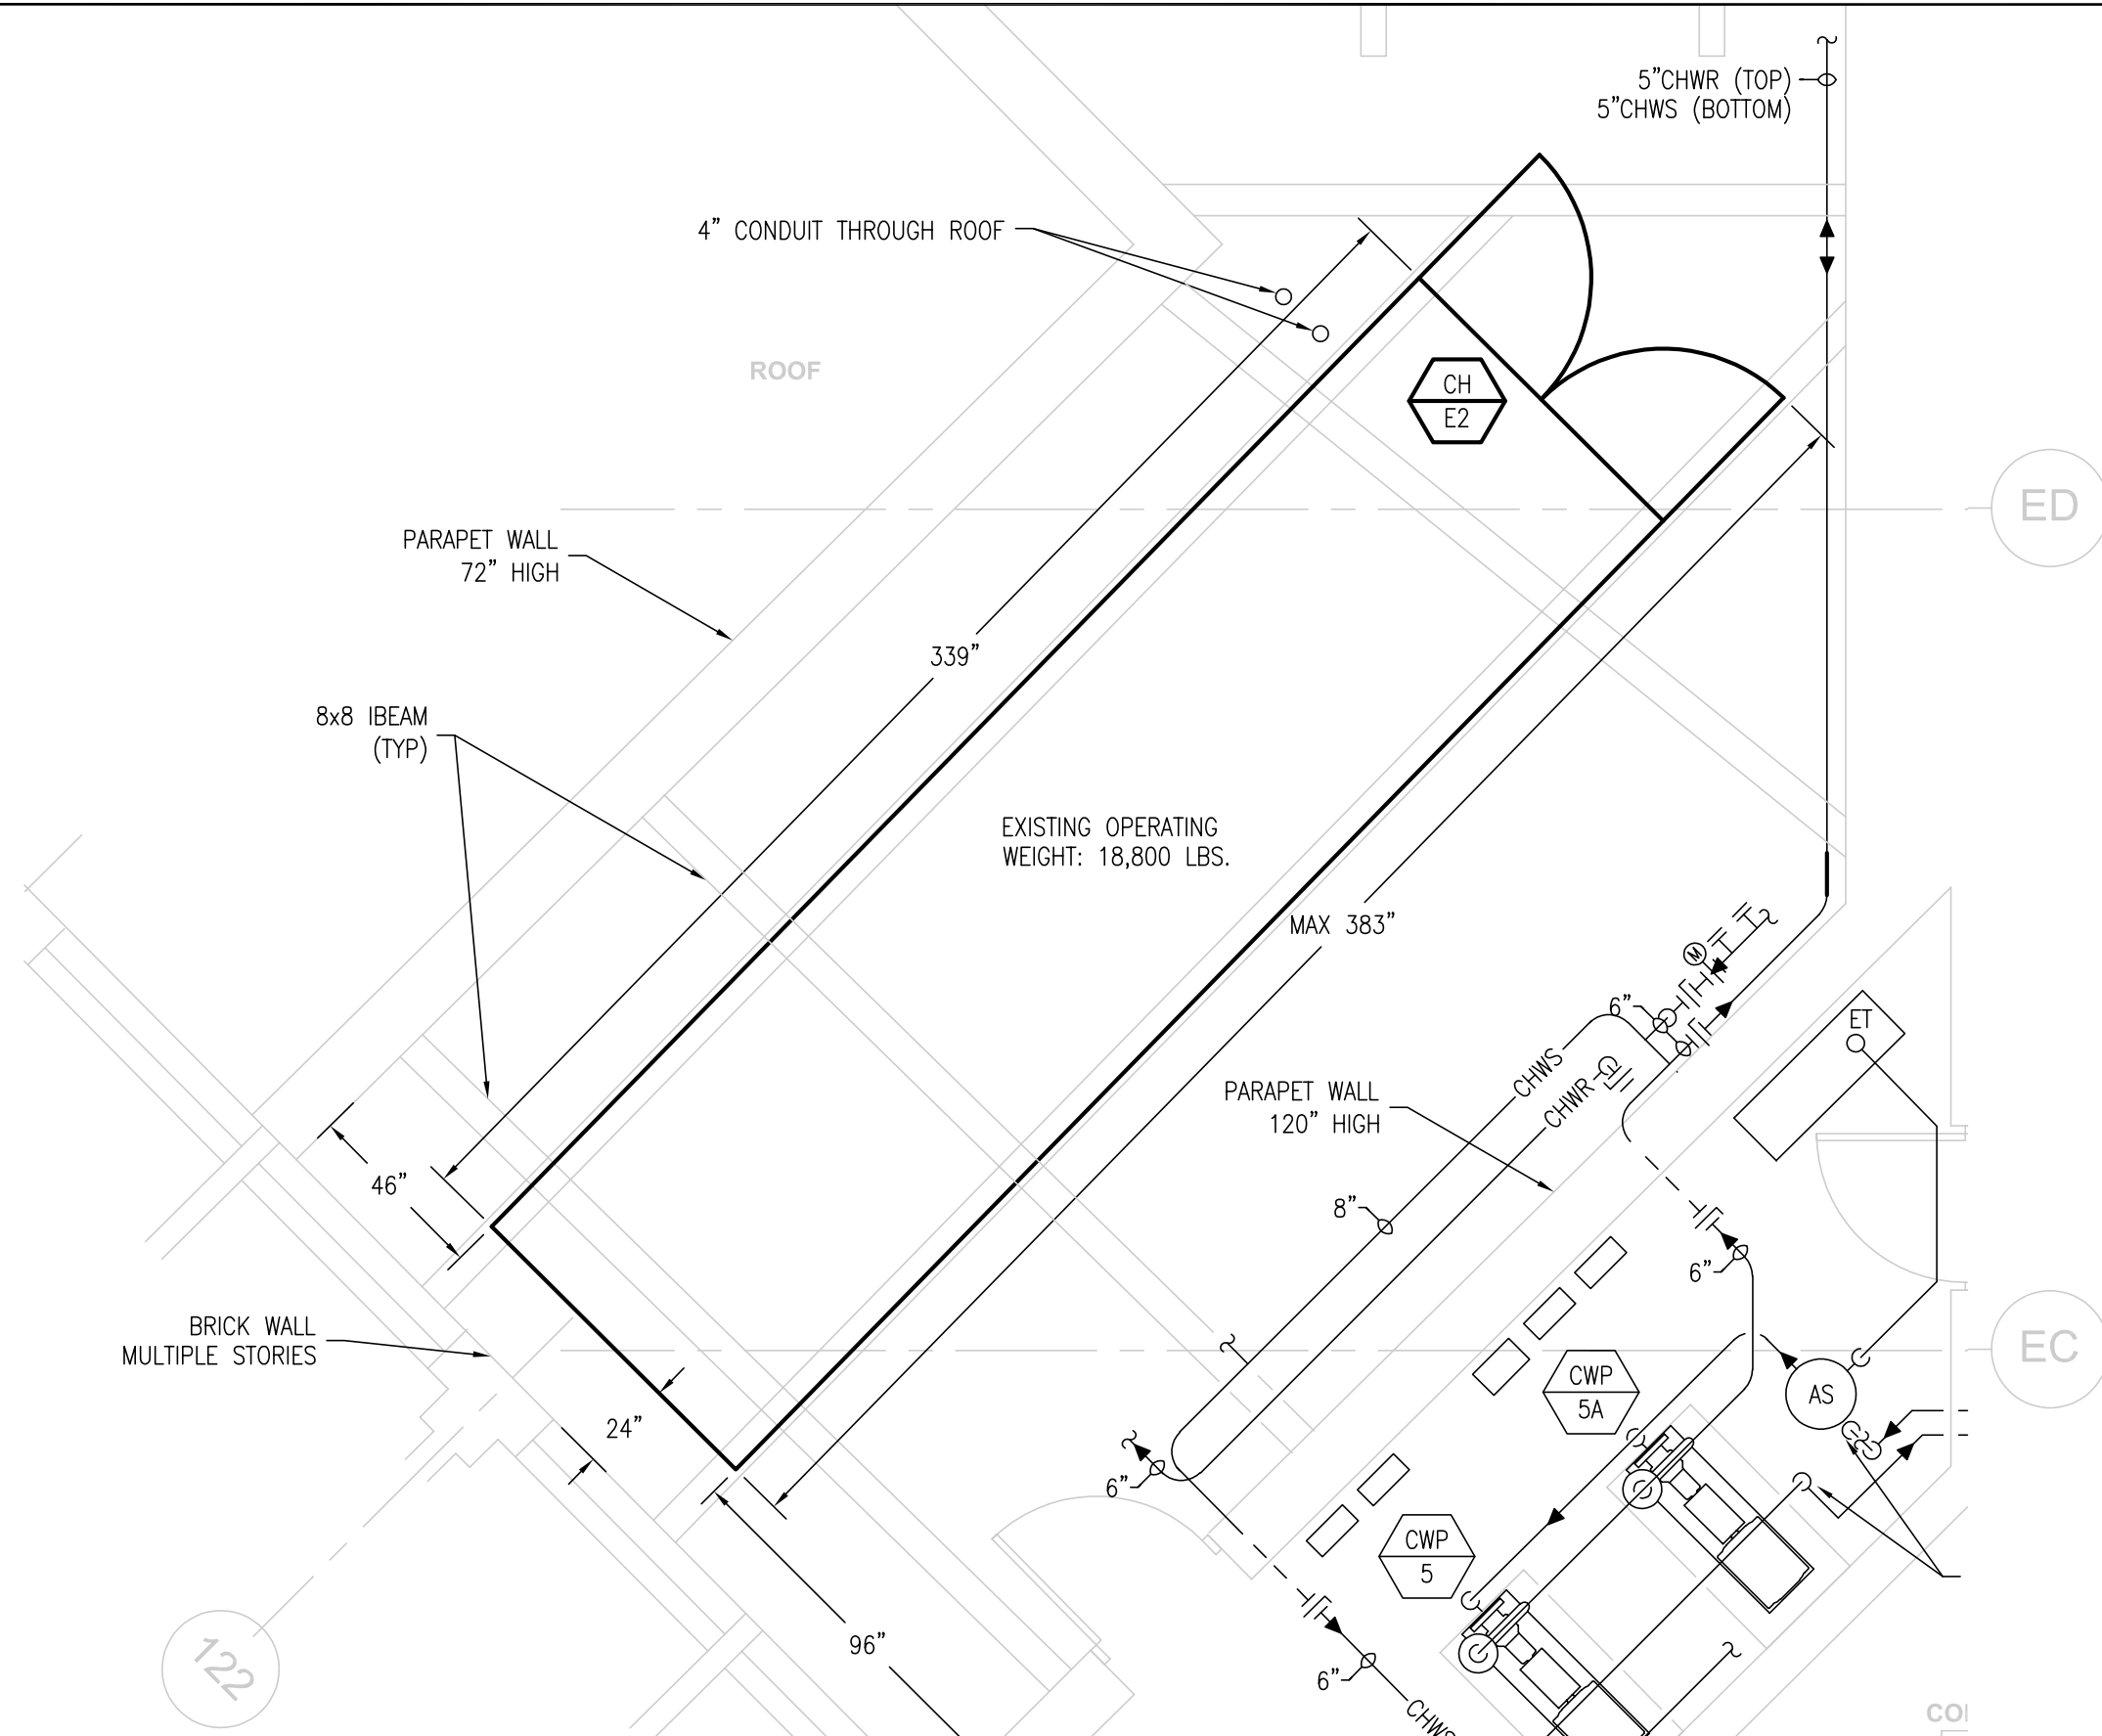

Grumman|Butkus Associates
 Energy Efficiency Consultants and Sustainable Design Engineers
 820 Davis St, Ste 300
 Evanston, Illinois 60201 4446
 847 328.3555 www.grummanbutkus.com
Copyright © 2023 Grumman|Butkus Associates. Illinois Registration #184-000926

| ISSUES & REVISIONS | | |
|--------------------|-------------|------|
| NO. | DESCRIPTION | DATE |
| | | |
| | | |
| | | |

JAIL CHILLER PREPURCHASE
 McHenry County
 2200 N. Seminary Ave.
 Woodstock, IL 60098

| | |
|-------------|-------------|
| DATE | 3/17/2023 |
| DRAWN | MSB |
| APPROVED | |
| SCALE | |
| PROJECT NO. | P22-1351-00 |

SK
M1.0