

MC HENRY COUNTY, ILLINOIS

CITY OF

**MC HENRY**

PARCEL MAP

SITES 3247-3325, 3334-3402,  
3421, 3466, 3480, 3481, 3493-3670,  
3675-3728, 3835-3849



SEC 26E	SEC 25E	SEC 24E	SEC 23E	SEC 22E
T15N	T14N	T13N	T12N	T11N
CHEWOND	ALDEN	HERSH	RICHWOOD	MC HENRY
DUNHAM	HARTLAND	GREENWOOD	MC HENRY	MC HENRY
HAREWOOD	GENEA	DOER	MC HENRY	MC HENRY
RILEY	CORAL	DRAFTON	ALGOUNG	MC HENRY

Location inset

- LEGEND**
- U.S. HIGHWAY
  - PRIVATE ROAD
  - RAILWAY
  - TOWNSHIP LINE
  - INCORPORATE LIMITS
  - CHURCH
  - LAKE or POND with DRAINAGE
  - SPORTSMAN CLUB
  - STATE HIGHWAY
  - ROAD: BUILT other than as PLATTED
  - PARCEL LINE
  - COUNTY LINE
  - CEMETERY
  - PAROCHIAL SCHOOL
  - HIGH SCHOOL
  - GRADE SCHOOL
  - LOCAL or SUBDIVISION STREET
  - CULVERT
  - SECTION CIRCLE and NUMBER
  - STATE LINE
  - GOLF COURSE
  - G.P. GRAVEL PIT
  - WATERTOWER
  - AIRPORT

**REVISIONS**

MO. DAY YR.	DESCRIPTION	MO. DAY YR.	DESCRIPTION

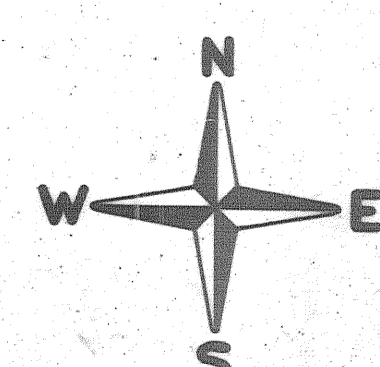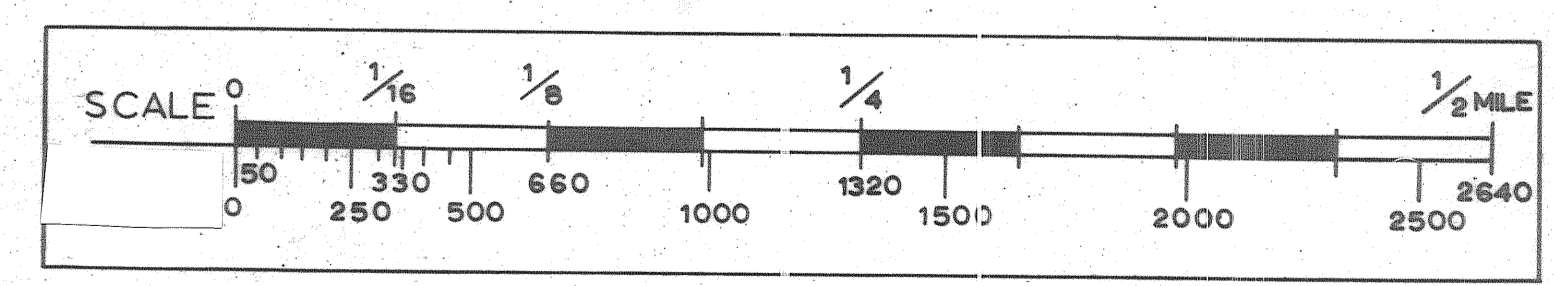

The preparation of this map was financed in part through an urban planning grant from the Department of Housing and Urban Development under the provisions of Section 701 of the Housing Act of 1954 as amended.

**MC HENRY COUNTY REGIONAL PLANNING COMMISSION**  
202 So. Third Street  
Woodstock, Illinois 60090